




REMSI Sketches 26-50
Sketch #48
6-51

0000-000-ST-6051
 Custom ID: DCS 6-51
 Revision: 01
 Effective Date: 09/19/2016
 Page 48 of 52

Sketch #48 Vertical sealable wire trough, typical method of providing single point of connection, multiple service entrance conductors

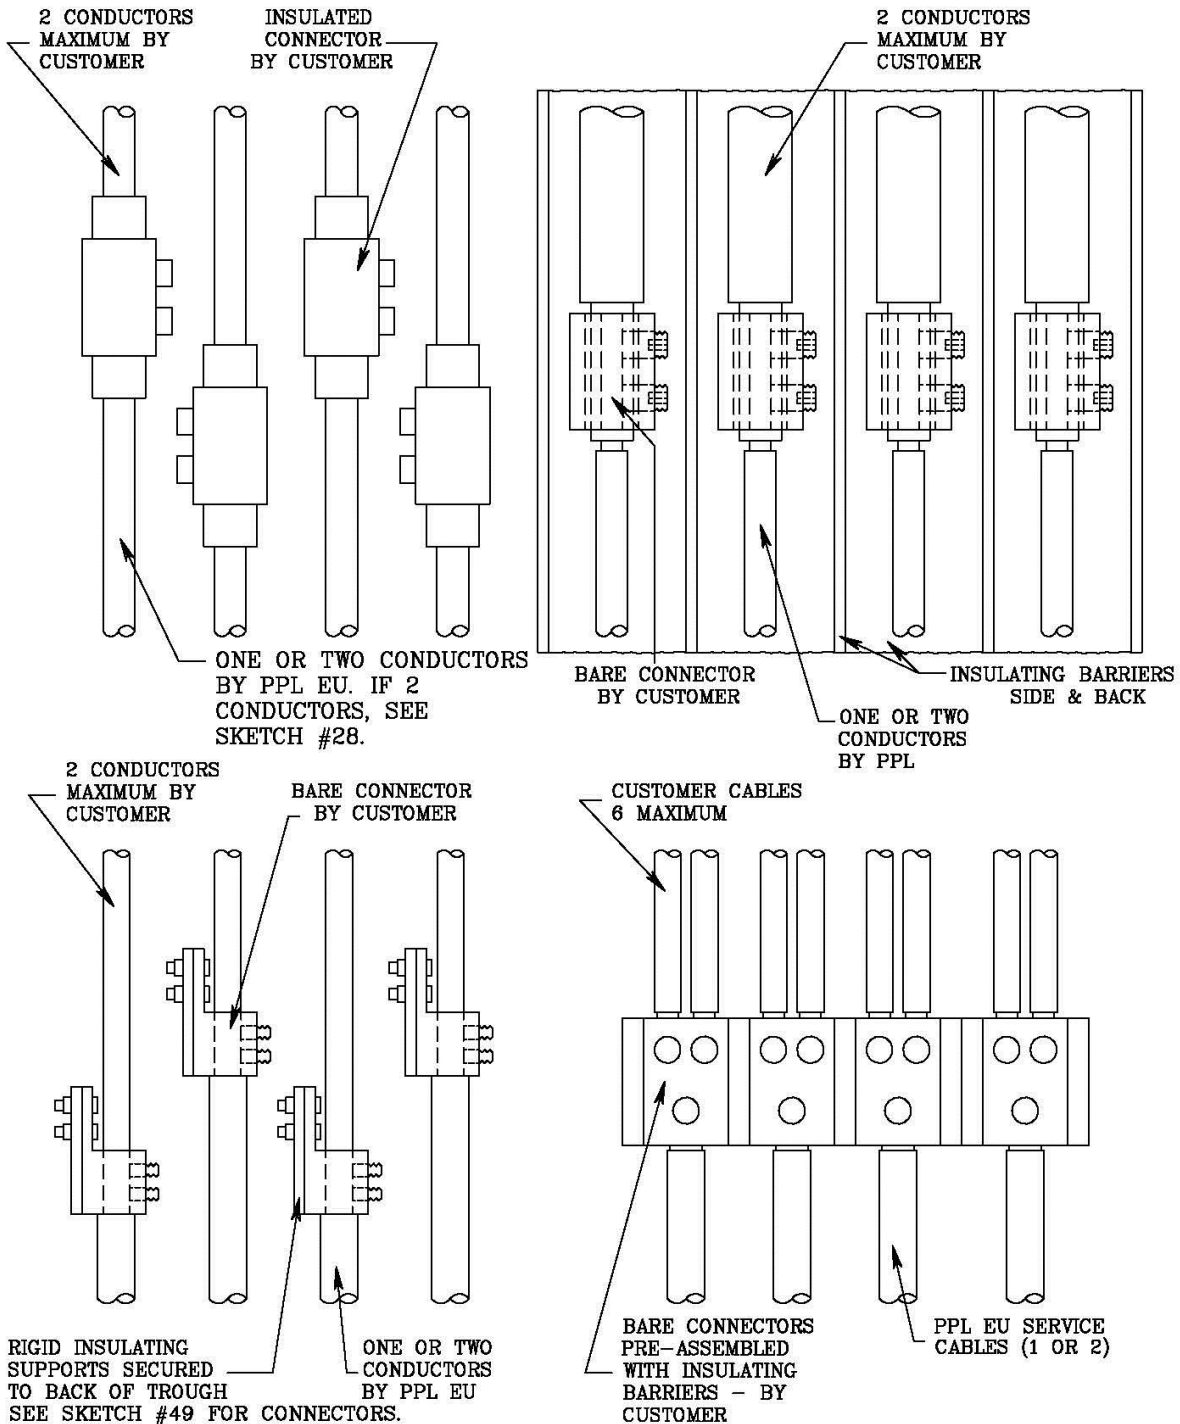

RULES FOR ELECTRIC METER AND SERVICE INSTALLATIONS
PPL ELECTRIC UTILITIES CORPORATION

Rules: 5

REMSI_S048_R1.dwg

Date: 7/18/16 **Engr:** NAP